



ARCHITECTURAL & PRELIMINARY SITE PLAN REVIEW BOARD

MICHAEL F. LONGOBARDI – VILLAGE TRUSTEE LIAISON
TIMOTHY T. TWEEDY, P.E. – CHAIRMAN
JOHN LOCKWOOD
ANTHONY KRUYNSKI
ROGER KUEHNLENZ
EDWARD CHATTERTON

RENEE MARCUS, AIA – SUPERINTENDENT OF BUILDINGS
LUCILLE LANGONE – SECRETARY

SEPTEMBER 25, 2024 – PART 2
8:00 pm

Note Location: Recreation Center/Pool Building

Case No.	Approximate Time	Address #	Street	Description	Owner	Design Professional
10	9:10 p.m.	30	Hanover Street	Replacement Windows	Leung/Chan	ARC Consulting Engineers
11	9:15 p.m.	42	Clarence Street	Rear Covered Patio	Garofalo	Eagle Design Group

Questions about the projects can be emailed to ARB@FPVillage.org prior to the meeting to allow for the Village and Applicant to be prepared with answers.


Supporting documents will be posted to the Architectural Review Board web page at least 24 hours prior to the meeting.

Click [here](#) for the ARB webpage.



Case No.	Approximate Time	Address #	Street	Description	Owner	Design Professional
10	9:10 p.m.	30	Hanover Street	Replacement Windows	Leung/Chan	ARC Consulting Engineers




(Aerial View)

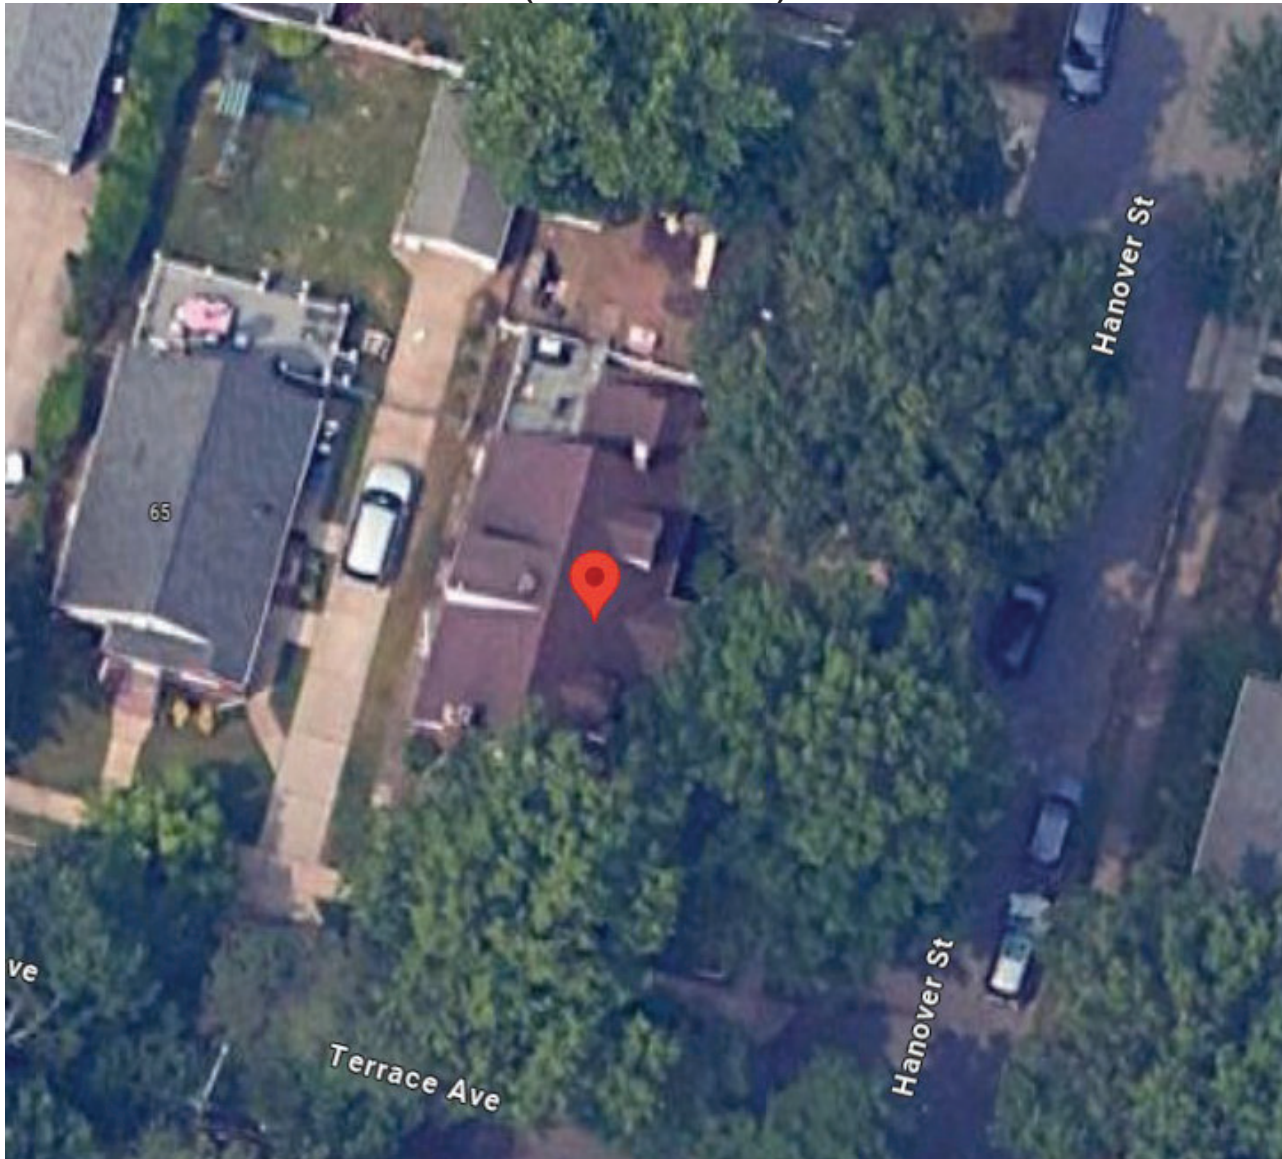

IEL

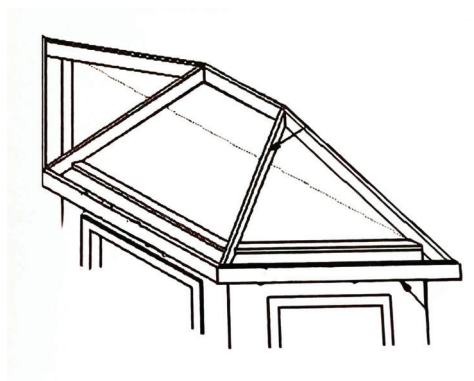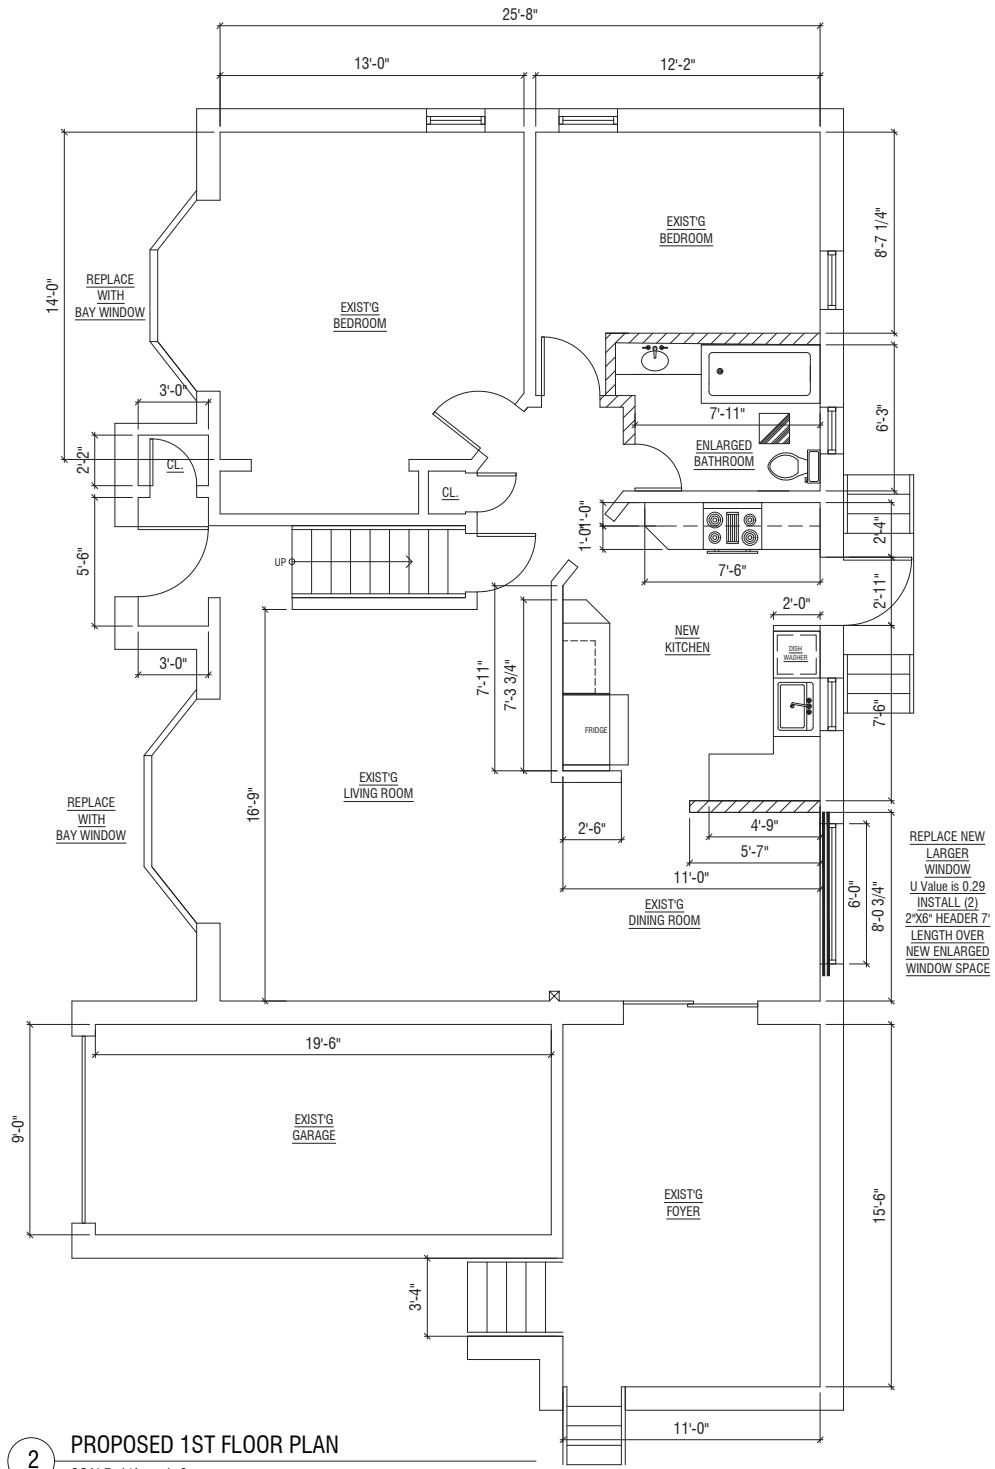

3 **PROPOSED ABOVE WINDOW VIEW**
SCALE: NTS

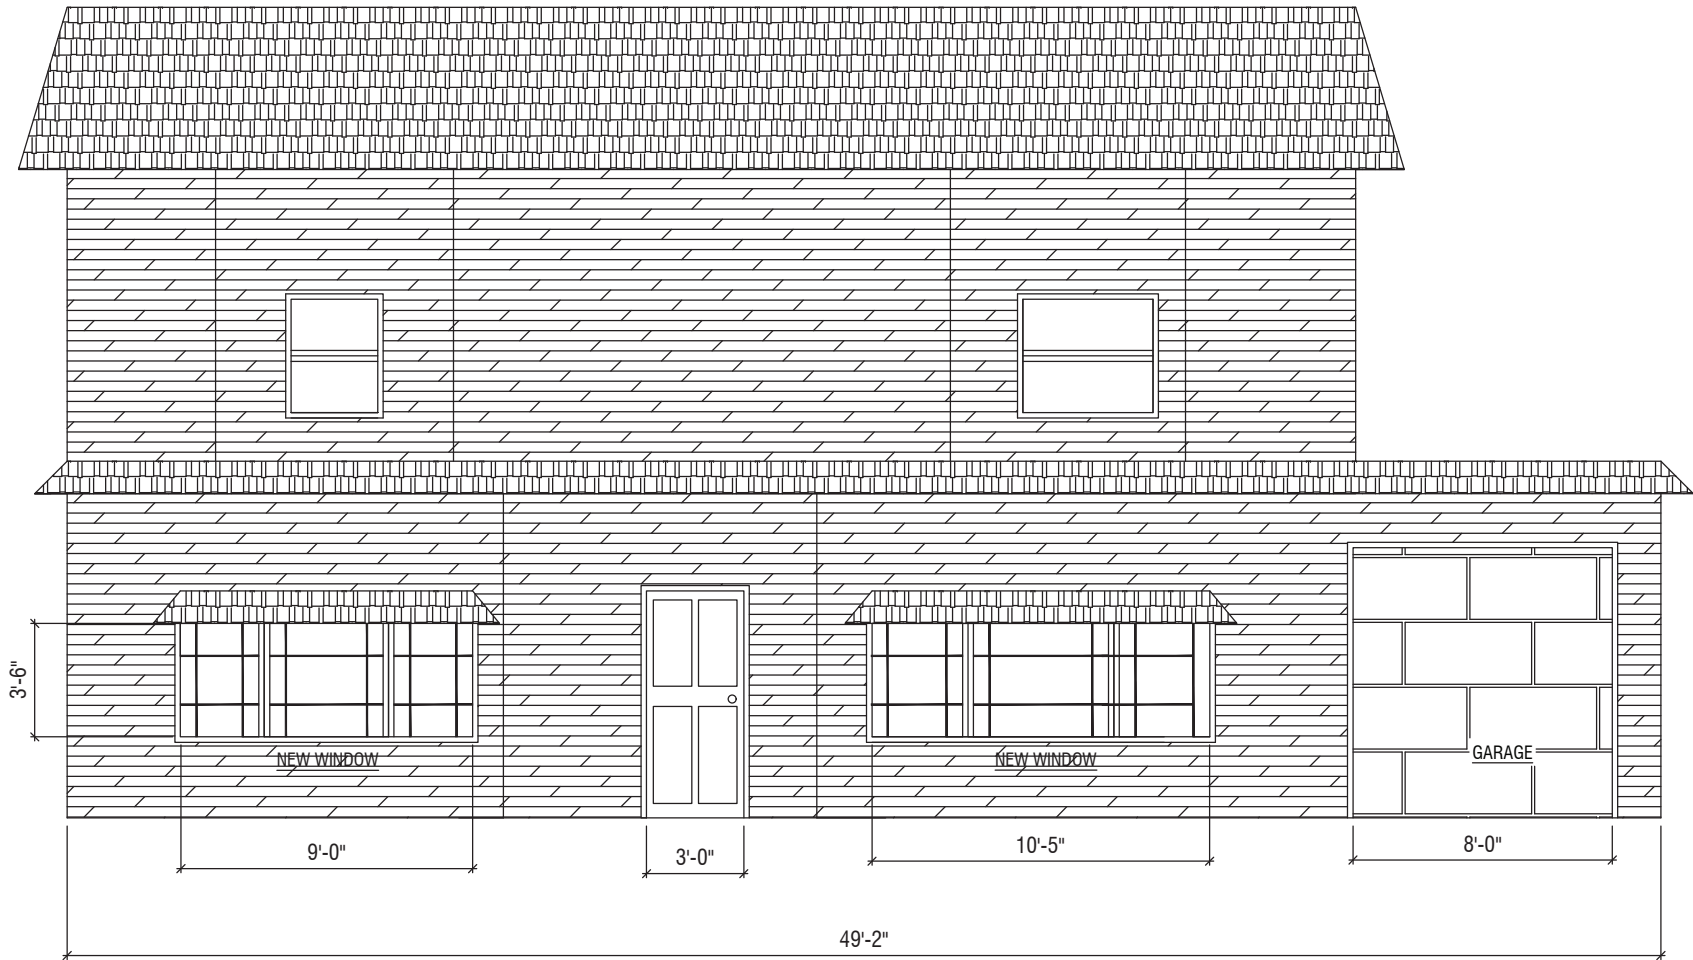


1


PROPOSED ELEVATION FRONT

SCALE: 1/4" = 1'-0"


Case No.	Approximate Time	Address #	Street	Description	Owner	Design Professional
11	9:15 p.m.	42	Clarance Street	Rear Covered Patio	Garofalo	Eagle Design Group



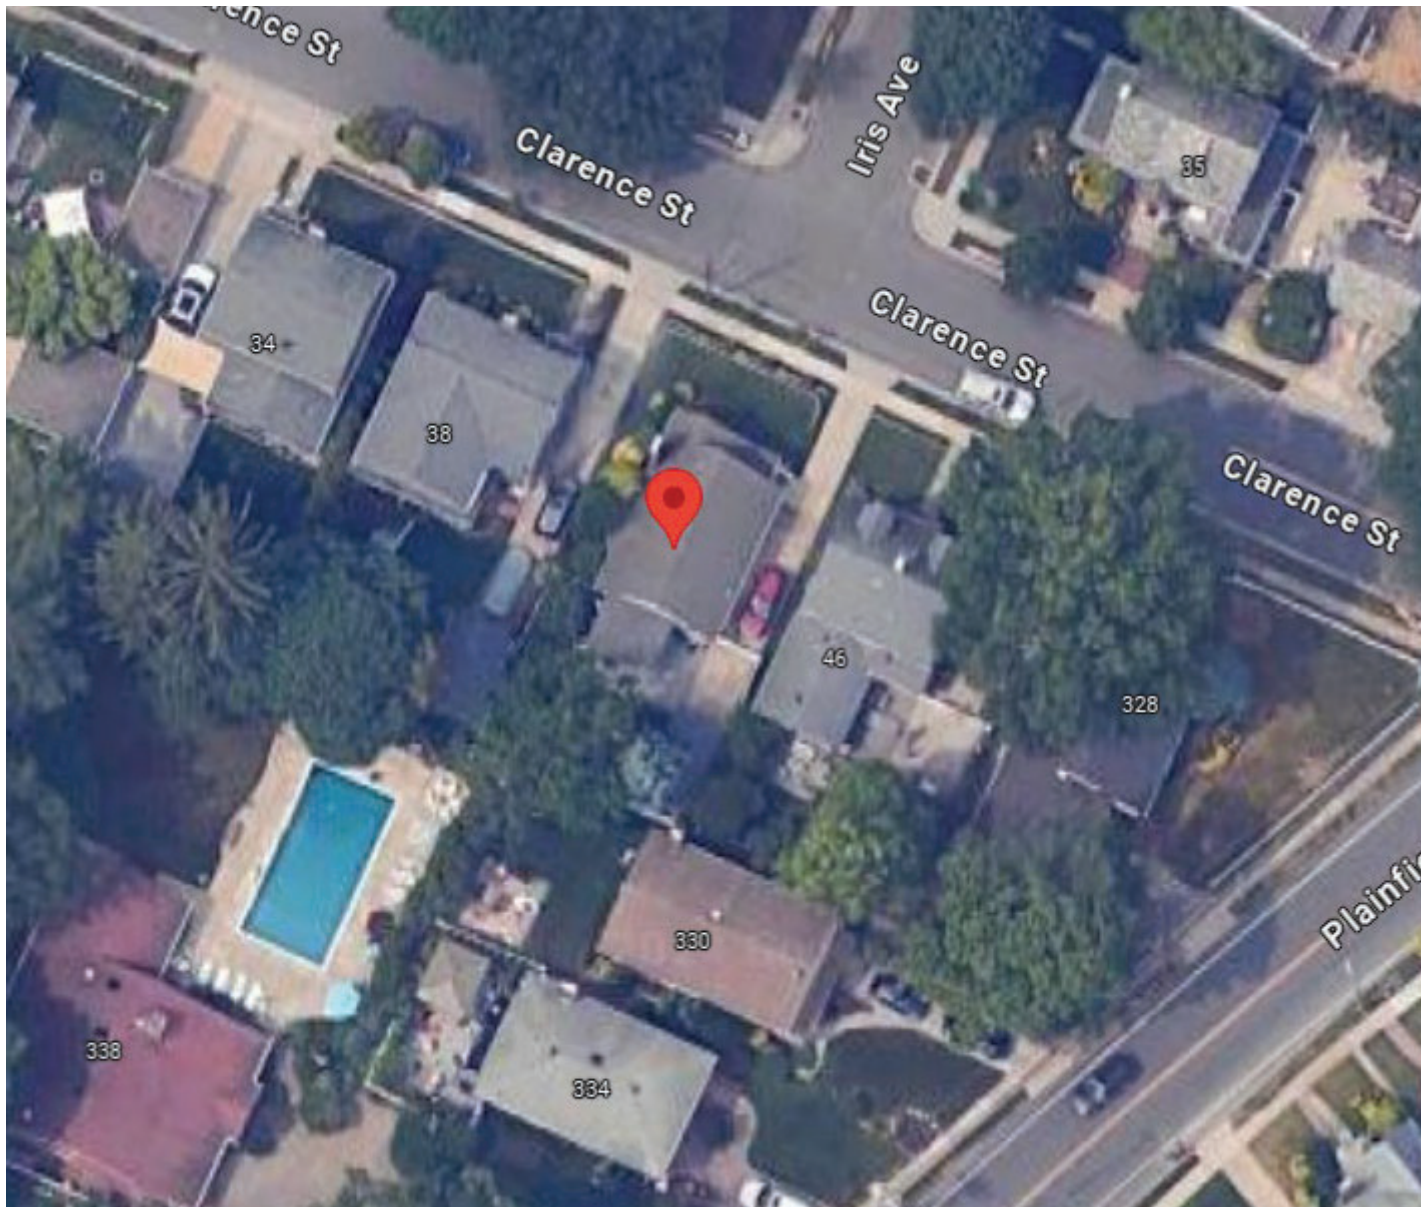


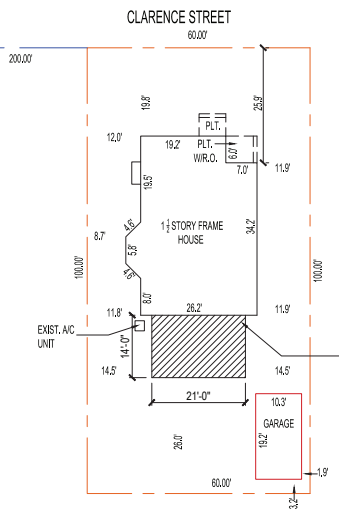


SITE PLAN
SCALE: 1" = 20'
SECTION - 32
BLOCK - 199
LOT - 298 & 299

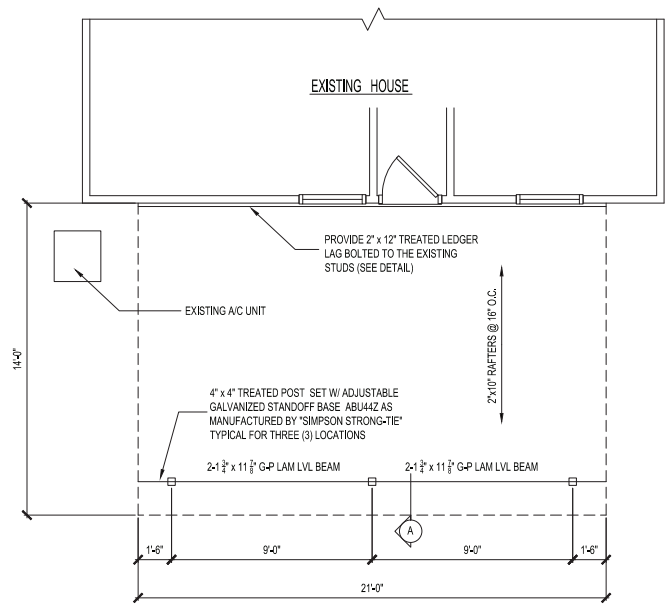


FLOOR PLAN
SCALE: 1/4" = 1'-0"

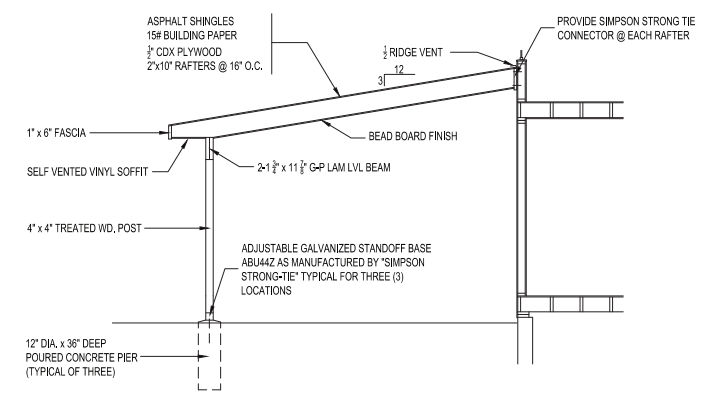

CROSS SECTION - A
SCALE: 1/4" = 1'-0"

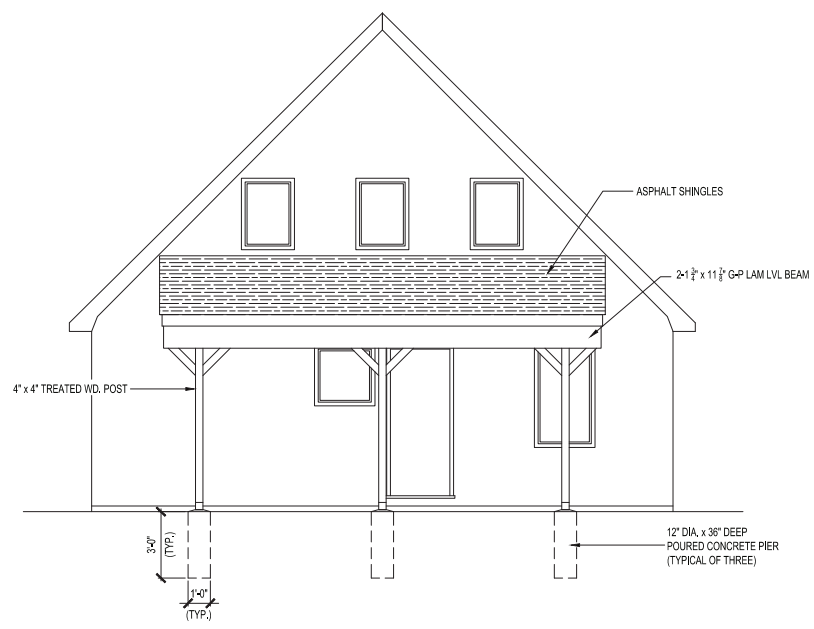

SOUTH ELEVATION
SCALE: 1/4" = 1'-0"

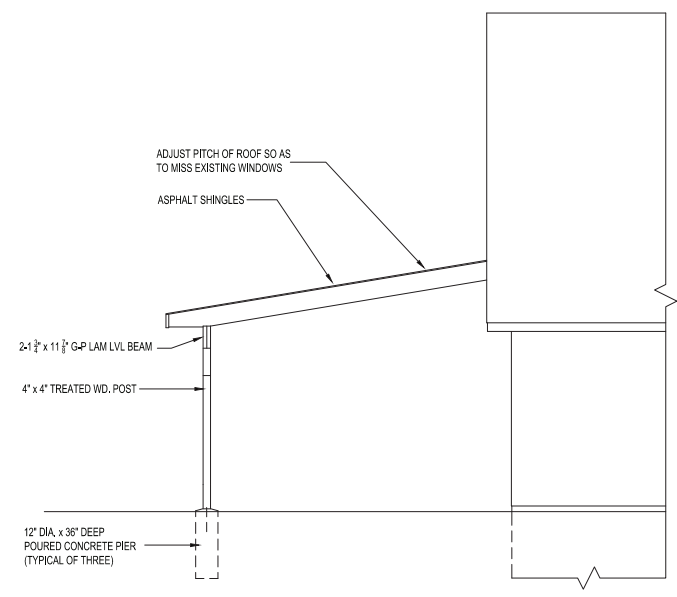

EAST ELEVATION
SCALE: 1/4" = 1'-0"